


K:\Delaware Coastal\T-18517-00 Master Plan Update\Draw\Drawings\Sheet Files\EXISTING.dwg

LEGEND	
DESCRIPTION	EXISTING
RUNWAY CENTERLINE	
HOLD LINE	
RUNWAY SAFETY AREA (RSA)	
RUNWAY OBJECT FREE AREA (ROFA)	
RUNWAY PROTECTION ZONE (RPZ)	
RUNWAY VISIBILITY ZONE (RVZ)	
OBSTACLE FREE ZONE (OFZ)	
TAXIWAY/TAXILANE OBJECT FREE AREA (TOFA/TLOFA)	
NAVAID CRITICAL AREA	
BUILDING RESTRICTION LINE - 35' (BRL)	
CFR PART 77 APPROACH SURFACE	
AIRPORT DESIGN APPROACH SURFACE	
VERTICAL GUIDANCE SURFACE (VGS)	
AIRPORT REFERENCE POINT	
AIRPORT PAVEMENT	
GROUND VEHICLE PAVEMENT	
RAILROAD	
AIRPORT BUILDINGS	
MISCELLANEOUS BUILDINGS	
AIRPORT PROPERTY	
AIRPORT EASEMENT	
NON-AERONAUTICAL DEVELOPMENT AREA	
NGS MONUMENT	
FENCE (8' TYP.)	
WATER	
TREE LINE	
GROUND ELEVATION CONTOURS (10')	

FACILITIES TABLE					
ID	FACILITY NAME	TOP ELEV.	ID	FACILITY NAME	TOP ELEV.
EXISTING					
1	HANGAR	84.7'	38	INDUSTRIAL PARK BUILDING	69.7'
2	HANGAR	73.6'	39	INDUSTRIAL PARK BUILDING	65.0'
3	HANGAR	84.9'	40	INDUSTRIAL PARK BUILDING	87.2'
4	HANGAR	90.0'	41	INDUSTRIAL PARK BUILDING	75.2'
5	HANGAR	89.6'	42	DELAWARE COAST RAILROAD	73.7'
6	T-HANGAR (1-UNIT)	62.5'	43	INDUSTRIAL PARK BUILDING	61.8'
7	HANGAR	78.5'	44	INDUSTRIAL PARK BUILDING	63.9'
8	T-HANGAR (9-UNIT)	67.5'	45	INDUSTRIAL PARK BUILDING	62.4'
9	HANGAR	88.6'	46	INDUSTRIAL PARK BUILDING	81.1'
10	HANGAR	76.6'	47	INDUSTRIAL PARK BUILDING	65.7'
11	HANGAR	65.6'	48	INDUSTRIAL PARK BUILDING	74.6'
12	HANGAR	65.1'	49	INDUSTRIAL PARK BUILDING	70.8'
13	HANGAR	77.0'	50	WATER TREATMENT PLANT	67.6'
14	HANGAR	72.5'	51	INDUSTRIAL PARK BUILDING	80.6'
15	HANGAR	75.5'	52	INDUSTRIAL PARK BUILDING	60.8'
16	T-HANGAR (11-UNIT)	64.6'	53	INDUSTRIAL PARK BUILDING	66.1'
17	HANGAR	75.1'	54	DELAWARE STATE FIRE MARSHAL	68.1'
18	HANGAR	97.4'	55	DTCC CDL TRAINING SCHOOL	63.4'
19	HANGAR	100.2'	56	AIRFIELD ELECTRICAL VAULT	61.8'
20	HANGAR	100.2'	57	MAIS BUILDING	58.9'
21	FUEL FARM	N/A	58	STORAGE BUILDING ACQUIRED FOR FUTURE RWY EXTENSION	61.7'
22	HANGAR	N/A	59	HOUSE ACQUIRED FOR FUTURE RWY EXTENSION	64.4'
23	TERMINAL	81.5'	60	COVER FOR AIRFIELD MAINTENANCE EQUIPMENT	62.9'
24	VAULT	61.7'	61	SUSSEX COUNTY ENGINEER'S TRAILER	64.3'
25	FUEL FARM	N/A	62	PROPANE FUEL TANK	59.0'
26	SRE BUILDING	79.0'	63	ALOFT WASTE FUEL/OIL STORAGE	59.4'
27	PARAMEDIC FACILITY	77.1'	64	BUILDER SUPPLY OFFICE BUILDING	62.5'
28	MAINTENANCE BUILDING	69.5'	65	PROPANE FUEL TANK	64.2'
29	EMERGENCY OPERATIONS CENTER	67.2'	66	DTCC CDL TRAINING SCHOOL OILS/FLUIDS AND EQUIPMENT SHED	59.4'
30	DTCC A&P TRAINING SCHOOL	81.6'	67	FIRE TRAINING STRUCTURES AND STORAGE BUILDINGS	70.9'
31	SOLAR FARM	59.3'	68	DTCC A&P OILS/FLUIDS AND EQUIPMENT STORAGE SHED	61.0'
32	EMERGENCY OPERATIONS CENTER	78.1'	69	T-HANGAR (9-UNIT)	N/A
33	INDUSTRIAL PARK BUILDING	N/A			
34	INDUSTRIAL PARK BUILDING	62.0'			
35	INDUSTRIAL PARK BUILDING	66.8'			
36	INDUSTRIAL PARK BUILDING	66.8'			
37	INDUSTRIAL PARK BUILDING	67.0'			
38	INDUSTRIAL PARK BUILDING	66.0'			

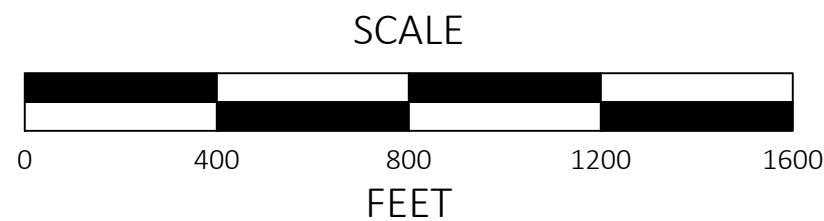

- NOTES:
- ALL POSITIONAL DATA REFERENCES NORTH AMERICAN DATUM OF 1983 (NAD83) AND NORTH AMERICAN VERTICAL DATUM 1988 (NAVD88).
 - ALL ELEVATIONS SHOWN ARE AMSL.
 - AERIAL MAPPING AND IMAGE BY WOOLPERT, 2019.
 - AIRPORT PROPERTY LINE FROM EXHIBIT "A" AIRPORT PROPERTY INVENTORY MAP PROVIDED BY DELTA AIRPORT CONSULTANTS, INC., 2014 AND PARCELS PROVIDED BY SUSSEX COUNTY, 2019.
 - ROAD ELEVATIONS AS INDICATED INCLUDE CONSIDERATION OF VEHICLES PER CFR PART 77. (15' FOR ROAD, 17' FOR INTERSTATE, 23' FOR RAILROAD)
 - FOR OBSTRUCTIONS PLEASE REFER TO SHEETS 6 THRU 19.
 - FOR DETAILED WETLAND LOCATIONS REFER TO SHEET 23.

DELaware COASTAL AIRPORT SUSSEX COUNTY, DELAWARE			
EXISTING AIRPORT LAYOUT			
REV	DATE	DESCRIPTION	BY SPONSOR
SCALE: 1" = 400'			
DRAWN: RGT		DESIGN: SRB	
CHECKED: ZAS		PROJECT: 18517.00	
		DATE: DECEMBER 2023	
McFarland Johnson			SHEET: 2 OF 23