


K:\Delaware Coastal\T-18517-00 Master Plan Update\Drawings\Sheet Files\TERMINAL.dwg


LEGEND			
DESCRIPTION	EXISTING	PROPOSED	ULTIMATE
RUNWAY CENTERLINE	NOT SHOWN		
HOLD LINE			
RUNWAY SAFETY AREA (RSA)			
RUNWAY OBJECT FREE AREA (ROFA)			
RUNWAY PROTECTION ZONE (RPZ)			
RUNWAY VISIBILITY ZONE (RVZ)			SAME
OBSTACLE FREE ZONE (OFZ)			
TAXIWAY/TAXILANE OBJECT FREE AREA (TOFA/TLOFA)	NOT SHOWN		
TAXIWAY/TAXILANE SAFETY AREA (TSA)	NOT SHOWN		
NAVAID CRITICAL AREA	NOT SHOWN		SAME
BUILDING RESTRICTION LINE - 35' (BRL)	NOT SHOWN		
AIRPORT PAVEMENT			
GROUND VEHICLE PAVEMENT			N/A
WORK CURRENTLY UNDERWAY BY OTHERS		N/A	N/A
RAILROAD		N/A	N/A
AIRPORT BUILDINGS			N/A
MISCELLANEOUS BUILDINGS			N/A
TO BE REMOVED	N/A		
AIRPORT PROPERTY			N/A
AIRPORT EASEMENT		N/A	N/A
AERONAUTICAL DEVELOPMENT AREA	N/A		SAME
NON-AERONAUTICAL DEVELOPMENT AREA	N/A		SAME
FENCE (8' TYP.)			N/A
TREE LINE		N/A	N/A

FACILITIES TABLE					
ID	FACILITY NAME	TOP ELEV.	ID	FACILITY NAME	TOP ELEV.
EXISTING			PROPOSED		
1	HANGAR	84.7	22	HANGAR	N/A
2	HANGAR	73.6	23	TERMINAL	81.5
3	HANGAR	84.9	24	VAULT	61.7
4	HANGAR	90.0	25	FUEL FARM	N/A
5	HANGAR	89.6	26	SRE BUILDING	79.0
6	T-HANGAR (1-UNIT)	62.5	27	PARAMEDIC FACILITY	77.1
7	HANGAR	78.5	28	MAINTENANCE BUILDING	69.5
8	T-HANGAR (9-UNIT)	67.5	29	EMERGENCY OPERATIONS CENTER	67.2
9	HANGAR	88.6	30	DTCC A&P TRAINING SCHOOL	81.6
10	HANGAR	76.6	31	SOLAR FARM	59.3
11	HANGAR	65.6	32	EMERGENCY OPERATIONS CENTER	78.1
12	HANGAR	65.1	60	COVER FOR AIRFIELD MAINTENANCE EQUIPMENT	62.9
13	HANGAR	77.0	61	SUSSEX COUNTY ENGINEER'S TRAILER	64.3
14	HANGAR	72.5	68	DTCC A&P OILS/FLUIDS AND EQUIPMENT STORAGE SHED	61.0
15	HANGAR	75.5	69	T-HANGAR (9-UNIT)	N/A
16	T-HANGAR (11-UNIT)	64.8			
17	HANGAR	75.1			

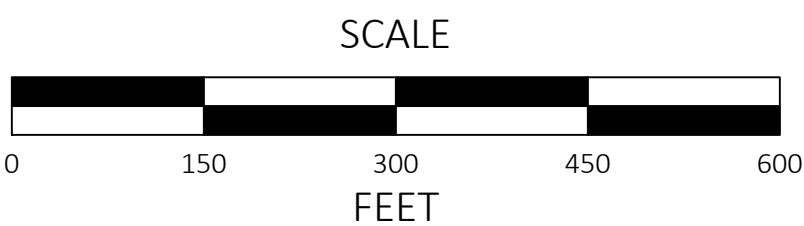

NOTES:

- ALL ELEVATIONS SHOWN ARE AMSL.
- AERIAL MAPPING AND IMAGE BY WOOLPERT, 2019.
- AIRPORT PROPERTY LINE FROM EXHIBIT "A" AIRPORT PROPERTY INVENTORY MAP PROVIDED BY DELTA AIRPORT CONSULTANTS, INC., 2014 AND PARCELS PROVIDED BY SUSSEX COUNTY, 2019.

					DELAWARE COASTAL AIRPORT SUSSEX COUNTY, DELAWARE					
					TERMINAL AREA PLAN					
REV	DATE	DESCRIPTION	BY	SPONSOR						
<div><div><b>McFarland Johnson</b> 1650 MARKET STREET, SUITE 3613 PHILADELPHIA, PA 19103    www.mjinc.com</div></div>					SCALE: 1" = 150'		DESIGN: SRB		SHEET: <div>5</div> <div>5 OF 23</div>	
					DRAWN: RGT		PROJECT: 18517.00			
					CHECKED: ZAS		DATE: DECEMBER 2023			



1850 MARKET STREET, SUITE 3013  
PHILADELPHIA, PA 19103  
www.mjco.com