
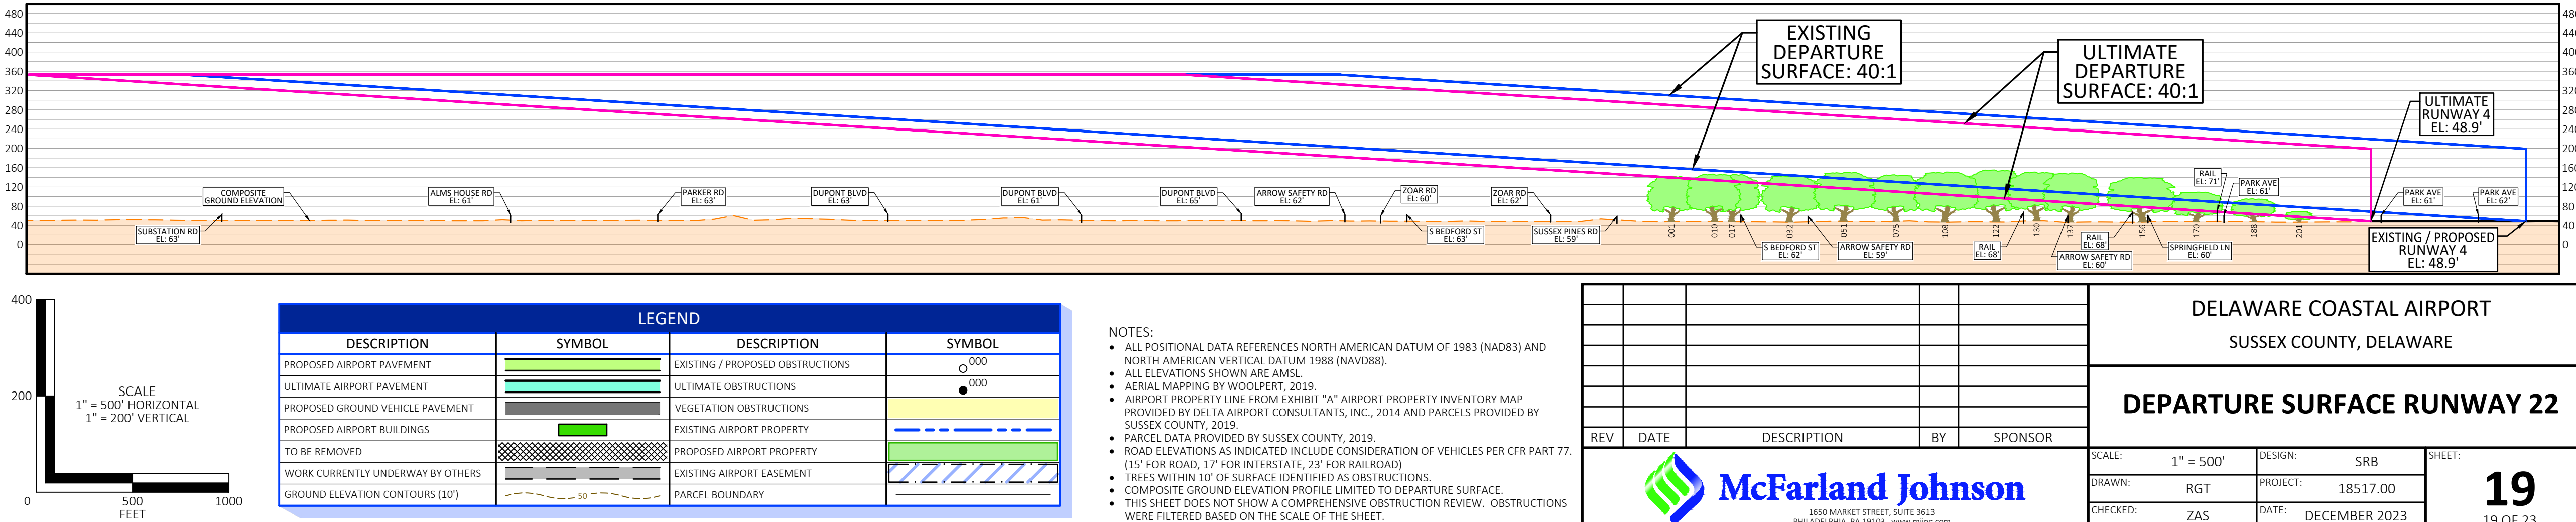


EXISTING DEPARTURE SURFACE: RUNWAY 22						
FILE	DESCRIPTION	ELEVATION	SURFACE HEIGHT	PENETRATION	ACTION	CONTROL
010	TREE	146.8	154.3	7.5	MONITOR	NONE
011	TREE	143.4	152.8	9.4	MONITOR	NONE
017	TREE	146.0	152.0	6.0	MONITOR	NONE
018	TREE	143.1	149.9	6.8	MONITOR	NONE
024	TREE	143.1	148.0	4.9	MONITOR	NONE
027	TREE	142.4	147.4	5.0	MONITOR	NONE
031	TREE	142.0	144.9	2.9	MONITOR	NONE
032	TREE	144.0	144.5	0.5	MONITOR	NONE
035	TREE	139.7	143.2	3.5	MONITOR	NONE
040	TREE	141.0	141.8	0.8	MONITOR	NONE
041	TREE	143.1	141.2	-1.9	TRIM/REMOVE	FEE
044	TREE	138.8	139.3	0.5	MONITOR	NONE
050	TREE	143.2	137.5	-5.5	MONITOR	NONE
051	TREE	150.7	137.5	-13.2	TRIM/REMOVE	NONE
052	TREE	148.7	137.3	-11.4	TRIM/REMOVE	FEE
053	TREE	140.7	136.3	-4.3	MONITOR	NONE
056	TREE	143.1	135.9	-7.2	TRIM/REMOVE	FEE
058	TREE	144.0	134.4	-9.6	TRIM/REMOVE	FEE
060	TREE	138.6	134.1	-4.5	MONITOR	NONE
061	TREE	148.3	133.8	-14.5	TRIM/REMOVE	FEE
069	TREE	144.1	131.7	-12.4	TRIM/REMOVE	FEE
073	TREE	134.2	131.3	-2.9	MONITOR	NONE
075	TREE	145.2	130.7	-14.5	TRIM/REMOVE	FEE
080	TREE	142.5	129.7	-12.8	TRIM/REMOVE	FEE
082	TREE	143.0	129.5	-3.5	TRIM/REMOVE	FEE
083	TREE	140.0	129.1	-0.9	MONITOR	NONE
084	TREE	140.5	129.1	-11.4	TRIM/REMOVE	FEE
085	TREE	144.0	129.0	-15.0	TRIM/REMOVE	FEE
089	TREE	130.0	128.0	-2.0	MONITOR	NONE
090	TREE	141.0	127.7	-13.3	TRIM/REMOVE	FEE
091	TREE	135.6	127.6	-8.0	TRIM/REMOVE	FEE
092	TREE	142.5	127.5	-15.0	TRIM/REMOVE	FEE
094	TREE	140.5	127.3	-15.7	TRIM/REMOVE	FEE
099	TREE	135.8	126.4	-12.1	TRIM/REMOVE	FEE
099	TREE	141.0	144.8	3.8	MONITOR	FEE
100	TREE	145.5	126.3	-19.2	TRIM/REMOVE	FEE
101	TREE	139.9	125.4	-14.5	TRIM/REMOVE	FEE
102	TREE	139.3	125.4	-10.7	TRIM/REMOVE	FEE
104	TREE	142.5	125.0	-17.5	TRIM/REMOVE	FEE
109	TREE	151.1	124.3	-26.8	TRIM/REMOVE	FEE
111	TREE	135.8	123.8	-12.0	TRIM/REMOVE	FEE
112	TREE	134.1	123.6	-10.5	TRIM/REMOVE	FEE
114	TREE	149.7	122.6	-27.5	TRIM/REMOVE	FEE
117	TREE	148.0	125.4	-22.6	TRIM/REMOVE	FEE
118	TREE	139.6	119.1	-20.5	TRIM/REMOVE	FEE
122	TREE	155.3	148.7	6.6	MONITOR	FEE
123	TREE	140.8	116.2	-24.6	TRIM/REMOVE	FEE
125	TREE	149.0	125.1	-23.9	TRIM/REMOVE	FEE
126	TREE	140.8	113.2	-27.6	TRIM/REMOVE	FEE
129	TREE	145.0	113.8	-31.2	TRIM/REMOVE	FEE
130	TREE	151.0	108.8	-42.0	TRIM/REMOVE	FEE
131	TREE	140.0	105.3	-34.7	MONITOR	FEE
137	TREE	145.1	104.7	-40.4	TRIM/REMOVE	FEE
138	TREE	126.5	128.5	-17.0	MONITOR	FEE
145	TREE	120.5	105.2	-15.0	TRIM/REMOVE	FEE
147	TREE	130.0	105.8	-24.2	TRIM/REMOVE	FEE
148	TREE	144.2	101.1	-43.0	MONITOR	FEE
152	TREE	91.0	100.4	-9.4	TRIM/REMOVE	FEE
154	TREE	102.8	99.7	-3.0	TRIM/REMOVE	FEE
155	TREE	95.3	98.9	-3.6	MONITOR	FEE
156	TREE	140.0	138.7	-1.3	TRIM/REMOVE	FEE
160	TREE	105.0	98.1	-6.9	TRIM/REMOVE	FEE
162	TREE	101.7	95.8	-5.4	TRIM/REMOVE	FEE
167	TREE	96.0	92.7	-3.3	TRIM/REMOVE	FEE
170	TREE	109.4	91.1	-17.7	TRIM/REMOVE	FEE
174	TREE	101.8	89.8	-12.0	MONITOR	FEE
175	TREE	84.4	89.6	-2.2	MONITOR	FEE
178	TREE	81.8	88.3	-6.5	MONITOR	FEE
179	TREE	97.9	87.7	-9.3	TRIM/REMOVE	FEE
181	TREE	95.0	87.5	-7.5	TRIM/REMOVE	FEE
188	TREE	95.5	84.1	-11.3	TRIM/REMOVE	FEE
189	TREE	90.4	84.1	-6.3	TRIM/REMOVE	FEE
190	TREE	87.1	84.1	-3.0	MONITOR	FEE
197	TREE	87.4	81.2	-6.2	TRIM/REMOVE	FEE
199	TREE	85.5	80.3	-5.2	TRIM/REMOVE	FEE

ULTIMATE DEPARTURE SURFACE: RUNWAY 22						
LABEL	DESCRIPTION	ELEVATION	SURFACE HEIGHT	PENETRATION	ACTION	CONTROL
001	TREE	142.0	159.6	2.4	TRIM/REMOVE	NONE
002	337.8	139.6	137.8	1.8	TRIM/REMOVE	NONE
003	TREE	140.4	137.1	3.3	TRIM/REMOVE	NONE
004	TREE	129.3	136.2	6.9	MONITOR	NONE
005	140.6	134.3	6.3	TRIM/REMOVE	NONE	
009	TREE	140.7	134.3	6.4	TRIM/REMOVE	NONE
010	TREE	146.8	134.1	12.7	TRIM/REMOVE	NONE
014	143.4	132.6	10.8	TRIM/REMOVE	NONE	
017	TREE	146.0	131.8	14.2	TRIM/REMOVE	NONE
018	TREE	143.1	129.7	13.4	TRIM/REMOVE	NONE
019	131.9	129.3	12.6	TRIM/REMOVE	NONE	
024	TREE	143.1	127.8	15.3	TRIM/REMOVE	NONE
026	TREE	142.4	122.8	19.6	TRIM/REMOVE	NONE
031	142.0	124.7	17.3	TRIM/REMOVE	NONE	
032	TREE	140.4	124.3	19.7	TRIM/REMOVE	NONE
033	TREE	138.9	124.3	5.4	MONITOR	SEE
034	120.0	123.8	3.8	MONITOR	SEE	
035	TREE	139.0	123.4	15.6	TRIM/REMOVE	NONE
040	TREE	141.0	121.7	19.3	TRIM/REMOVE	NONE
041	141.1	121.0	22.1	TRIM/REMOVE	NONE	
044	TREE	133.8	119.2	14.6	TRIM/REMOVE	NONE
046	TREE	116.5	118.9	2.4	MONITOR	SEE
047	122.6	118.0	3.7	TRIM/REMOVE	SEE	
050	TREE	132.0	117.3	4.7	TRIM/REMOVE	NONE
051	TREE	150.7	117.4	33.3	TRIM/REMOVE	NONE
052	TREE	148.7	117.1	31.6	TRIM/REMOVE	SEE
053	141.0	116.2	14.8	TRIM/REMOVE	SEE	
056	TREE	143.1	115.7	27.4	TRIM/REMOVE	SEE
058	TREE	144.0	114.2	29.8	TRIM/REMOVE	SEE
060	138.6	112.2	16.4	TRIM/REMOVE	SEE	
061	TREE	148.3	113.7	34.6	TRIM/REMOVE	SEE
069	TREE	144.1	111.6	32.5	TRIM/REMOVE	SEE
073	134.2	111.2	23.0	TRIM/REMOVE	SEE	
080	TREE	142.5	109.6	32.9	TRIM/REMOVE	SEE
082	TREE	143.0	109.4	33.6	TRIM/REMOVE	SEE
083	140.7	109.0	31.0	TRIM/REMOVE	SEE	
084	TREE	145.5	109.0	35.5	TRIM/REMOVE	SEE
085	TREE	144.0	108.5	35.1	TRIM/REMOVE	SEE
089	130.0	106.1	4.1	MONITOR	SEE	
090	TREE	141.4	107.5	33.5	TRIM/REMOVE	SEE
092	TREE	135.6	107.4	28.2	TRIM/REMOVE	SEE
094	TREE	142.5	112.9	29.6	TRIM/REMOVE	SEE
094	TREE	143.3	107.2	35.8	TRIM/REMOVE	SEE
098	TREE	138.5	106.2	32.3	TRIM/REMOVE	SEE
100	145.5	106.2	29.3	TRIM/REMOVE	SEE	
103	139.3	105.0	34.7	TRIM/REMOVE	SEE	
104	TREE	142.5	104.8	37.7	TRIM/REMOVE	SEE
108	151.1	131.6	19.5	TRIM/REMOVE	SEE	
111	TREE	135.8	103.6	32.2	TRIM/REMOVE	SEE
112	TREE	134.1	103.4	30.7	TRIM/REMOVE	SEE
114	140.7	103.4	29.4	TRIM/REMOVE	SEE	
118	TREE	139.6	101.8	37.8	TRIM/REMOVE	SEE
128	TREE	140.8	131.4	9.4	TRIM/REMOVE	SEE
129	146.2	80.9	13.3	TRIM/REMOVE	SEE	
130	141.0	88.8	18.8	TRIM/REMOVE	SEE	
154	TREE	103.9	79.2	24.7	TRIM/REMOVE	SEE
155	TREE	95.3	78.7	16.6	TRIM/REMOVE	SEE
188	88.0	79.3	7.7	TRIM/REMOVE	SEE	
160	TREE	105.0	77.9	27.1	TRIM/REMOVE	SEE
162	TREE	101.2	108.3	7.1	MONITOR	SEE
177	96.0	77.5	39.3	TRIM/REMOVE	SEE	
173	TREE	101.8	86.7	15.1	TRIM/REMOVE	SEE
176	TREE	87.4	86.7	13.0	TRIM/REMOVE	SEE
178	81.8	88.2	14.6	TRIM/REMOVE	SEE	
181	TREE	95.0	67.3	27.7	TRIM/REMOVE	SEE
188	TREE	95.5	64.1	31.4	TRIM/REMOVE	SEE
190	90.4	63.9	26.5			SEE
192	TREE	77.4	61.6	14.8	TRIM/REMOVE	SEE
197	TREE	87.4	61.1	26.3	TRIM/REMOVE	SEE
198	85.5	60.3	24.0			SEE

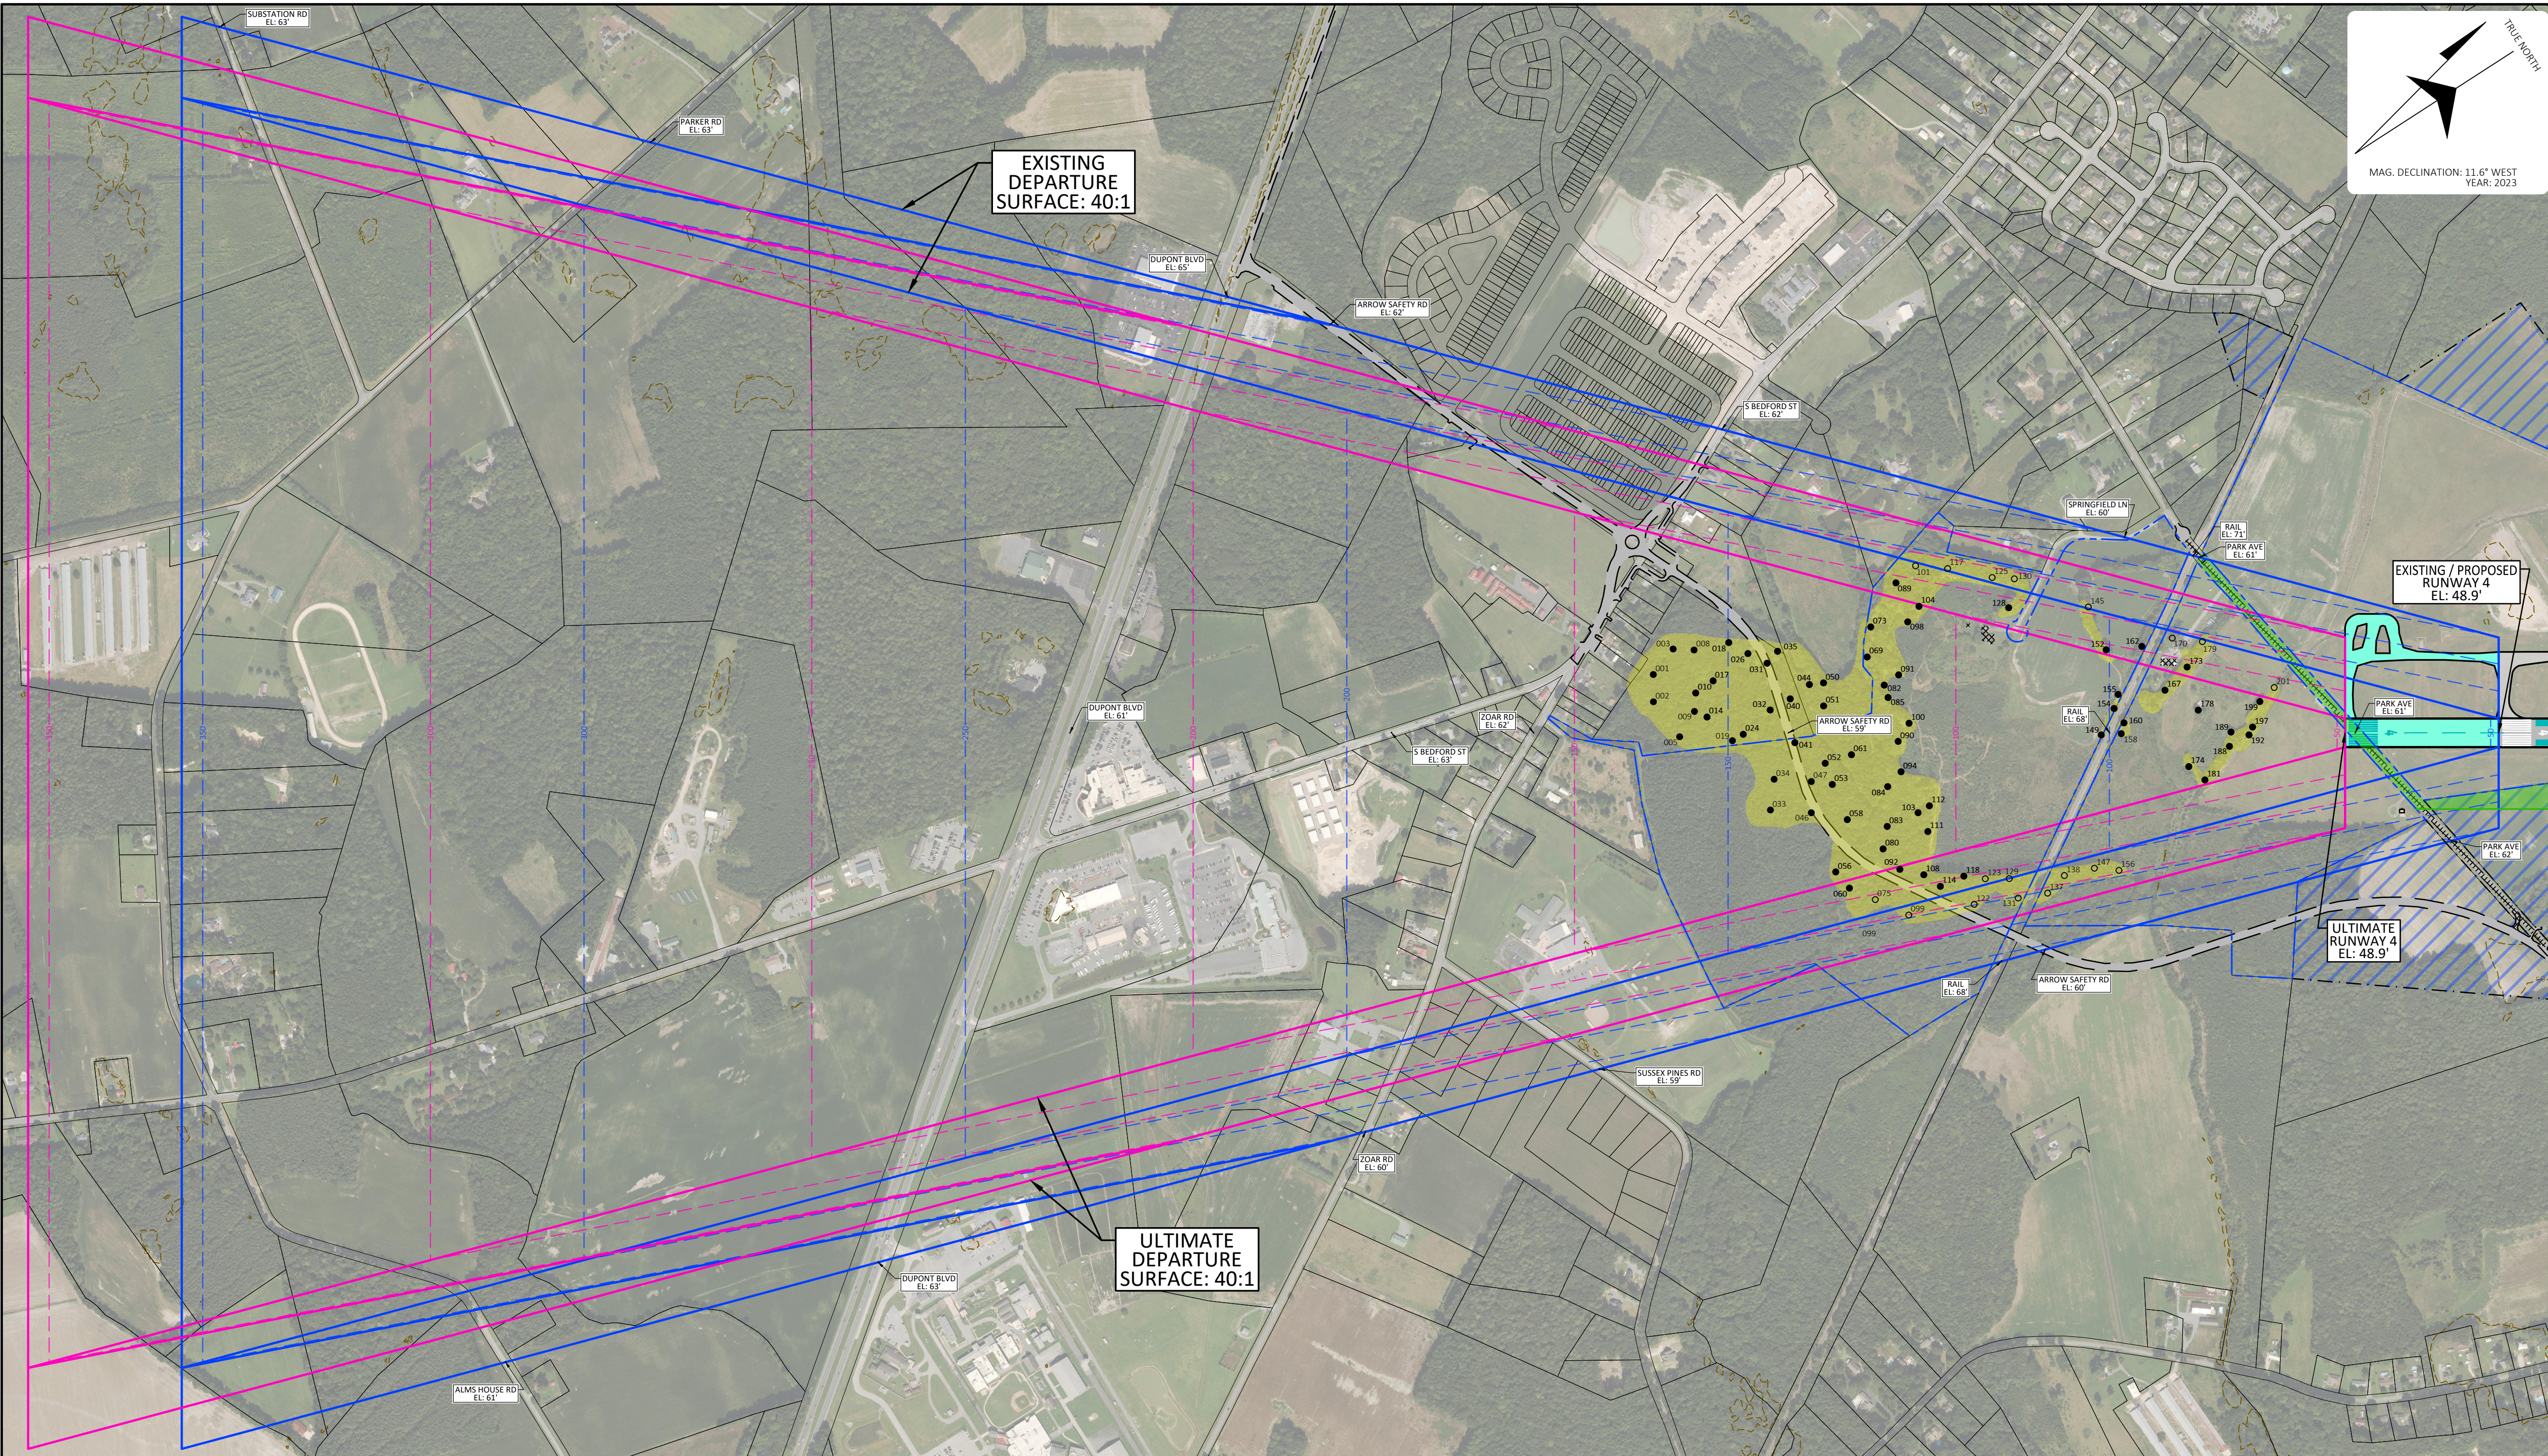

NOTES:

- ALL POSITIONAL DATA REFERENCES NORTH AMERICAN DATUM OF 1983 (NAD83) AND NORTH AMERICAN VERTICAL DATUM 1988 (NAVD88).
- ALL ELEVATIONS SHOWN ARE ASL.
- AERIAL MAPPING BY WOOLPERT, 2019.
- AIRPORT PROPERTY LINE FROM EXHIBIT "A" AIRPORT PROPERTY INVENTORY MAP PROVIDED BY DELTA AIRPORT CONSULTANTS, INC., 2014 AND PARCELS PROVIDED BY SUSEX COUNTY, 2019.
- PARCEL DATA PROVIDED BY SUSEX COUNTY, 2019.
- ROAD ELEVATIONS AS INDICATED INCLUDE CONSIDERATION OF VEHICLES PER CFR PART 77 (15' FOR ROAD, 17' FOR INTERSTATE, 23' FOR RAILROAD).
- TREES WITHIN 10' OF SURFACE IDENTIFIED AS OBSTRUCTIONS.
- COMPOSITE GROUND ELEVATION PROFILE IDENTIFIED TO DEPARTURE SURFACE.
- THIS SURVEY DOES NOT SHOW COMPREHENSIVE OBSTRUCTION SURVEY. OBSTRUCTIONS WERE FILTERED BASED ON THE SCALE OF THE SHEET.