


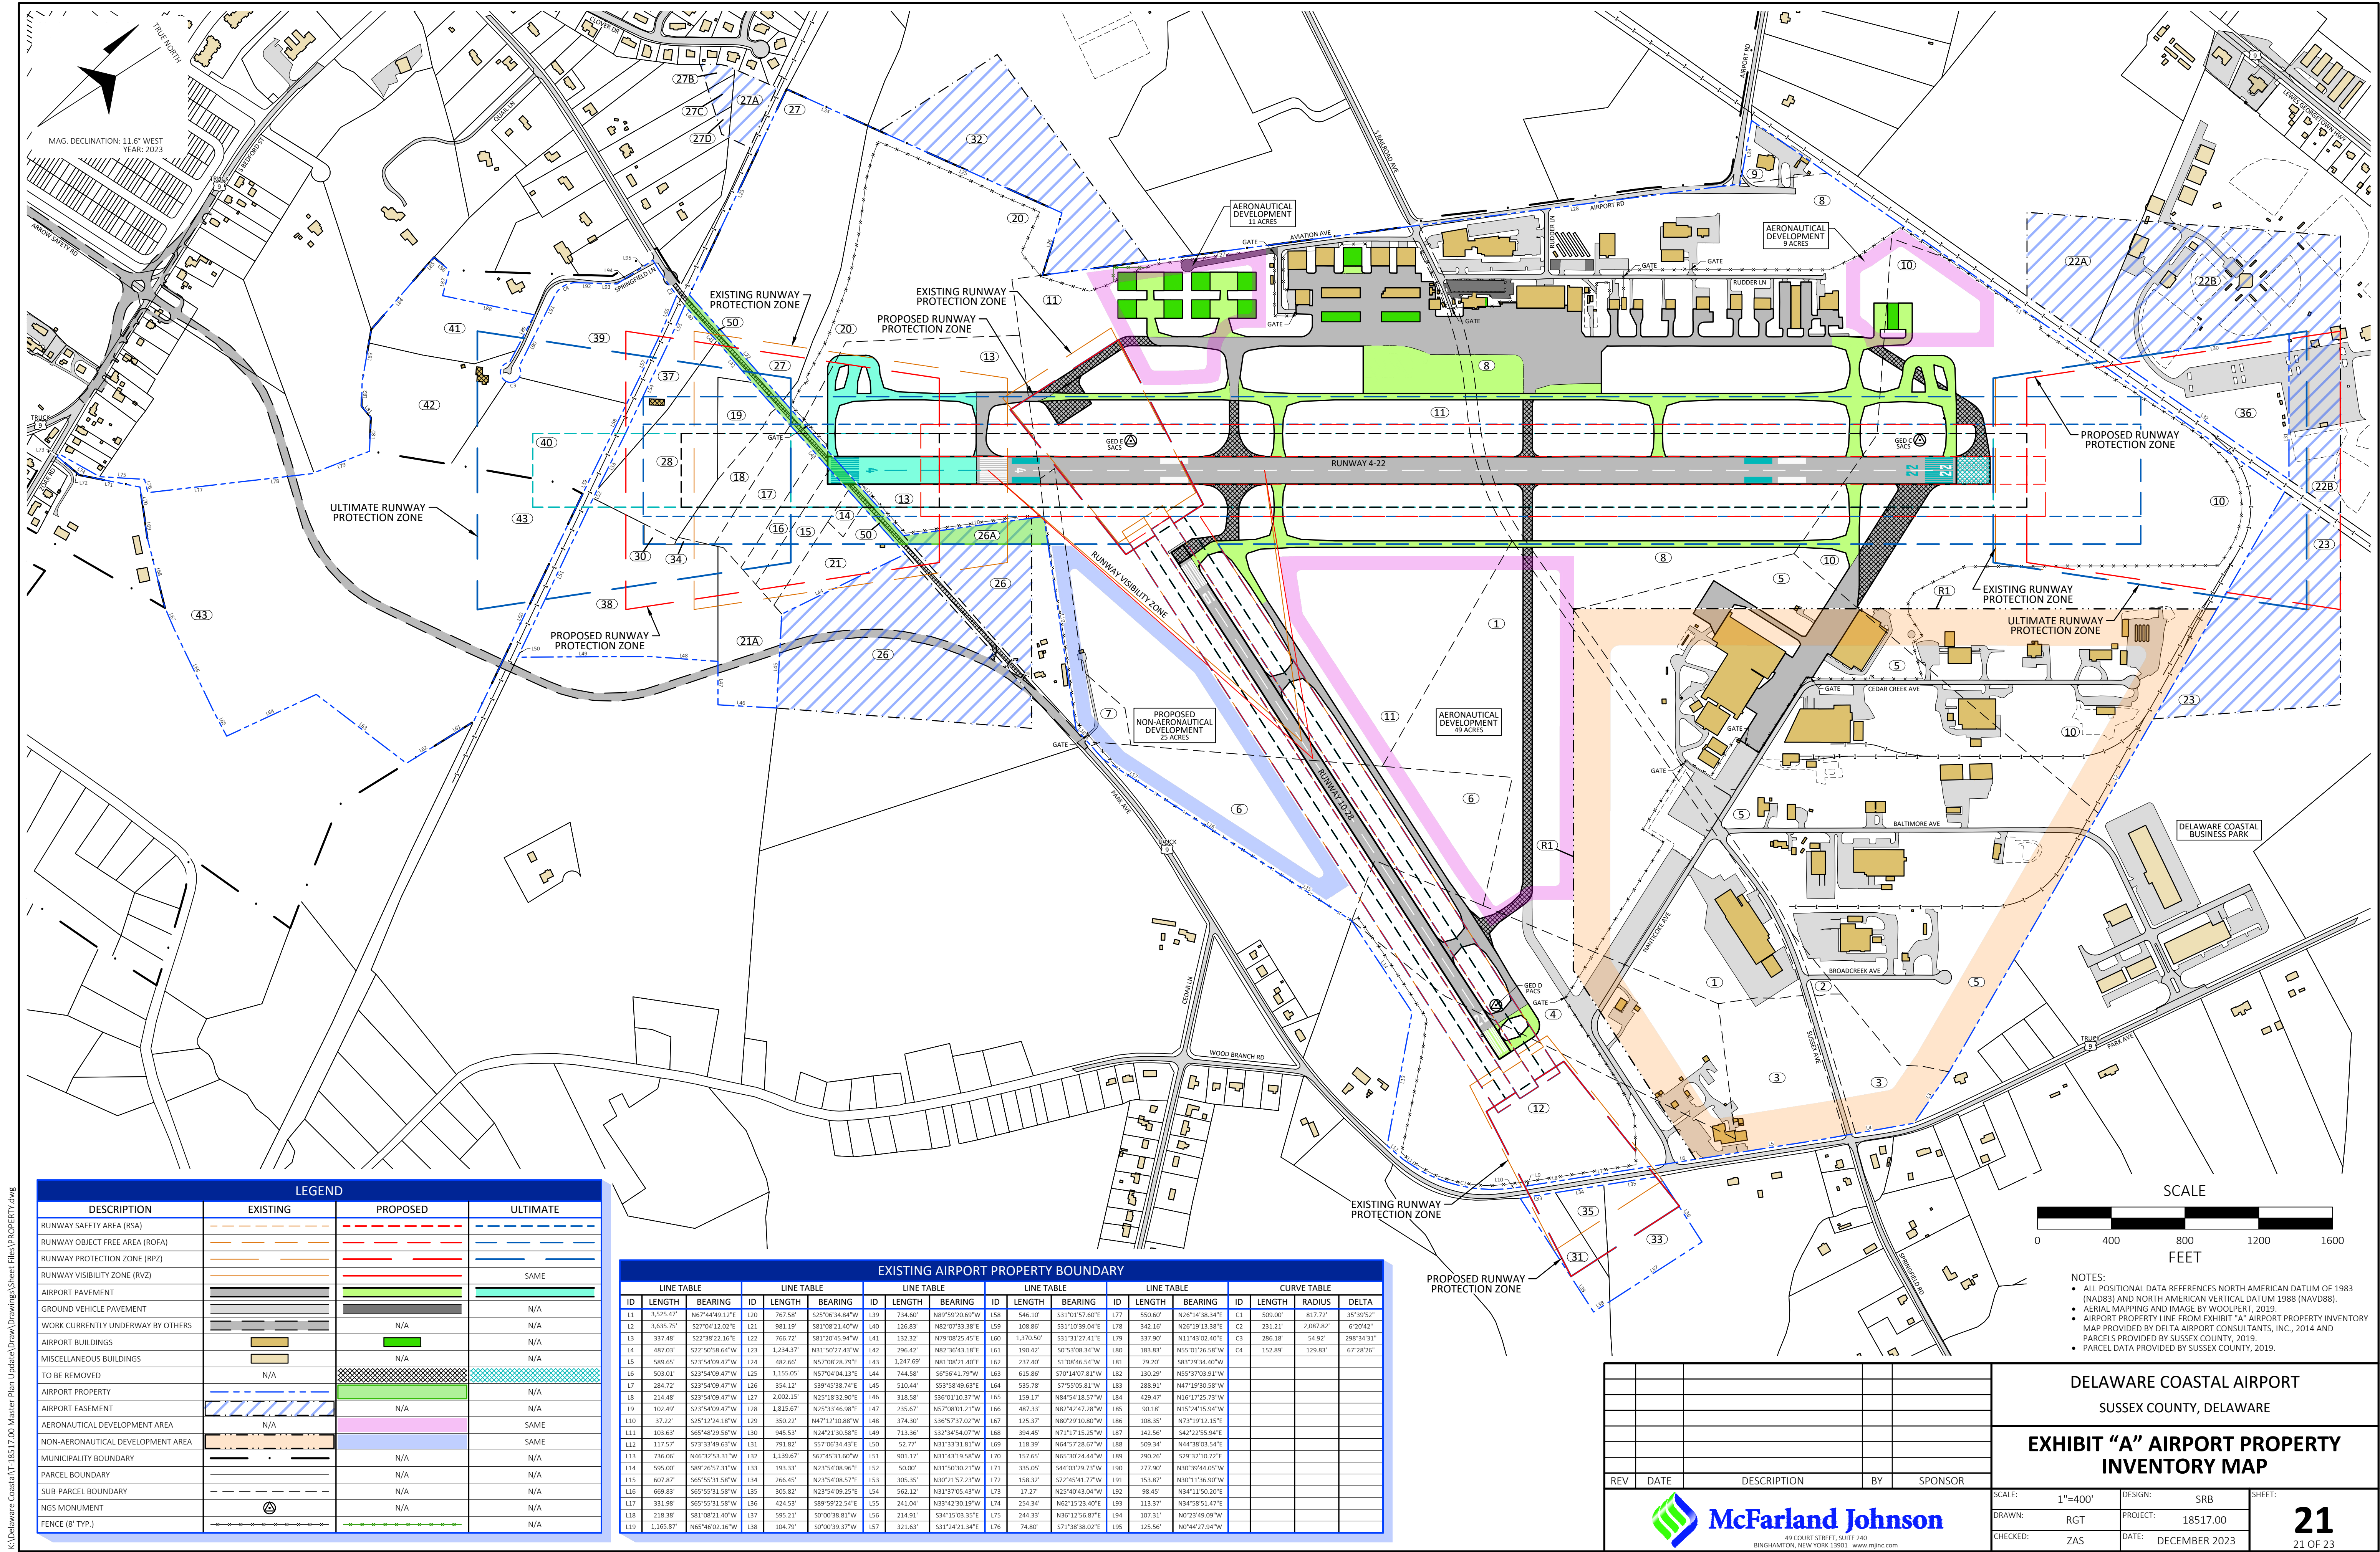

LEGEND			
DESCRIPTION	EXISTING	PROPOSED	ULTIMATE
RUNWAY SAFETY AREA (RSA)			
RUNWAY OBJECT FREE AREA (ROFA)			
RUNWAY PROTECTION ZONE (RPZ)			
RUNWAY VISIBILITY ZONE (RVZ)			SAME
AIRPORT PAVEMENT			
GROUND VEHICLE PAVEMENT			N/A
WORK CURRENTLY UNDERWAY BY OTHERS		N/A	N/A
AIRPORT BUILDINGS			N/A
MISCELLANEOUS BUILDINGS		N/A	N/A
TO BE REMOVED	N/A		
AIRPORT PROPERTY			N/A
AIRPORT EASEMENT		N/A	N/A
AERONAUTICAL DEVELOPMENT AREA	N/A		SAME
NON-AERONAUTICAL DEVELOPMENT AREA			SAME
MUNICIPALITY BOUNDARY		N/A	N/A
PARCEL BOUNDARY		N/A	N/A
SUB-PARCEL BOUNDARY		N/A	N/A
NGS MONUMENT		N/A	N/A
FENCE (8' TYP.)			N/A

EXISTING AIRPORT PROPERTY BOUNDARY															
LINE TABLE				LINE TABLE				LINE TABLE				LINE TABLE			
ID	LENGTH	BEARING		ID	LENGTH	BEARING		ID	LENGTH	BEARING		ID	LENGTH	BEARING	
L1	3,525.47'	N67°44'49.12"E		L20	767.58'	S25°06'34.84"W		L39	734.60'	N89°59'20.69"W		L58	546.10'	S31°01'57.60"E	
L2	3,635.75'	S27°04'12.02"E		L21	981.19'	S81°08'21.40"W		L40	126.83'	N82°07'33.38"E		L59	108.86'	S31°10'39.04"E	
L3	337.48'	S27°38'22.16"E		L22	766.72'	S81°20'45.94"W		L41	132.32'	N79°08'25.45"E		L60	1,370.50'	S31°31'27.41"E	
L4	487.03'	S22°50'58.64"W		L23	1,234.37'	N31°50'27.43"W		L42	296.42'	N82°36'43.18"E		L61	190.42'	S05°3'08.34"W	
L5	589.65'	S23°54'09.47"W		L24	482.66'	N57°08'28.79"E		L43	1,247.69'	N81°08'21.40"E		L62	237.40'	S1°08'46.54"W	
L6	503.01'	S23°54'09.47"W		L25	1,155.05'	N57°04'04.13"E		L44	744.58'	S6°56'41.79"W		L63	615.86'	S70°14'07.81"W	
L7	284.72'	S23°54'09.47"W		L26	354.12'	S39°43'38.74"E		L45	510.44'	S33°58'49.63"E		L64	535.78'	S7°55'05.81"W	
L8	214.48'	S23°54'09.47"W		L27	2,002.15'	N25°18'52.90"E		L46	318.58'	S36°01'10.37"W		L65	159.17'	N84°54'18.57"W	
L9	102.49'	S23°54'09.47"W		L28	1,815.67'	N25°34'46.98"E		L47	235.67'	N57°08'01.21"W		L66	487.33'	N82°24'21.26"W	
L10	37.22'	S25°12'24.38"W		L29	350.22'	N47°12'10.88"W		L48	374.30'	S36°57'37.02"W		L67	125.37'	N88°29'10.88"W	
L11	109.63'	S65°48'29.56"W		L30	945.53'	N47°12'10.58"E		L49	713.36'	S32°34'54.07"W		L68	394.45'	N71°17'15.25"W	
L12	117.57'	S73°33'49.63"W		L31	791.82'	S57°06'34.43"E		L50	52.77'	N31°33'31.81"W		L69	118.39'	N64°57'28.67"W	
L13	736.06'	N46°32'53.31"W		L32	1,139.67'	S67°45'31.60"W		L51	901.17'	N31°43'19.58"W		L70	157.65'	N65°30'24.44"W	
L14	595.00'	S89°26'57.31"W		L33	193.33'	N23°54'08.96"E		L52	50.00'	N31°50'30.21"W		L71	335.05'	S44°03'29.73"W	
L15	607.87'	S65°55'31.58"W		L34	266.45'	N23°54'08.57"E		L53	305.35'	N30°21'57.23"W		L72	158.32'	S72°45'41.77"W	
L16	668.83'	S65°55'31.58"W		L35	305.82'	N23°54'09.25"E		L54	562.12'	N31°37'05.43"W		L73	17.27'	N25°40'43.04"W	
L17	331.98'	S65°55'31.58"W		L36	424.53'	S89°59'22.54"E		L55	241.04'	N33°42'30.19"W		L74	254.34'	N62°15'23.40"E	
L18	218.38'	S81°08'21.40"W		L37	595.21'	S07°00'38.81"W		L56	214.91'	S34°15'03.35"E		L75	244.33'	N36°12'56.87"E	
L19	1,165.87'	N65°40'02.16"W		L38	104.79'	S07°00'39.37"W		L57	321.63'	S31°24'21.34"E		L76	74.80'	S71°38'38.02"E	

CURVE TABLE			
ID	LENGTH	RADIUS	DELTA
C1	509.00'	817.72'	35°39'52"
C2	231.21'	2,087.82'	6°20'42"
C3	286.18'	54.92'	298°34'31"
C4	152.89'	129.83'	67°28'26"

- NOTES:
- ALL POSITIONAL DATA REFERENCES NORTH AMERICAN DATUM OF 1983 (NAD83) AND NORTH AMERICAN VERTICAL DATUM 1988 (NAVD88).
 - AERIAL MAPPING AND IMAGE BY WOOLPERT, 2019.
 - AIRPORT PROPERTY LINE FROM EXHIBIT "A" AIRPORT PROPERTY INVENTORY MAP PROVIDED BY DELTA AIRPORT CONSULTANTS, INC., 2014 AND PARCELS PROVIDED BY SUSSEX COUNTY, 2019.
 - PARCEL DATA PROVIDED BY SUSSEX COUNTY, 2019.

DELAWARE COASTAL AIRPORT
SUSSEX COUNTY, DELAWARE

EXHIBIT "A" AIRPORT PROPERTY
INVENTORY MAP

Mcfarland Johnson
40 COURT STREET, SUITE 200
BINGHAMTON, NEW YORK 13901 | www.mjnc.com

SCALE: 1"=400'
DESIGN: SRB
DRAWN: RGT
PROJECT: 18517.00
CHECKED: ZAS
DATE: DECEMBER 2023